

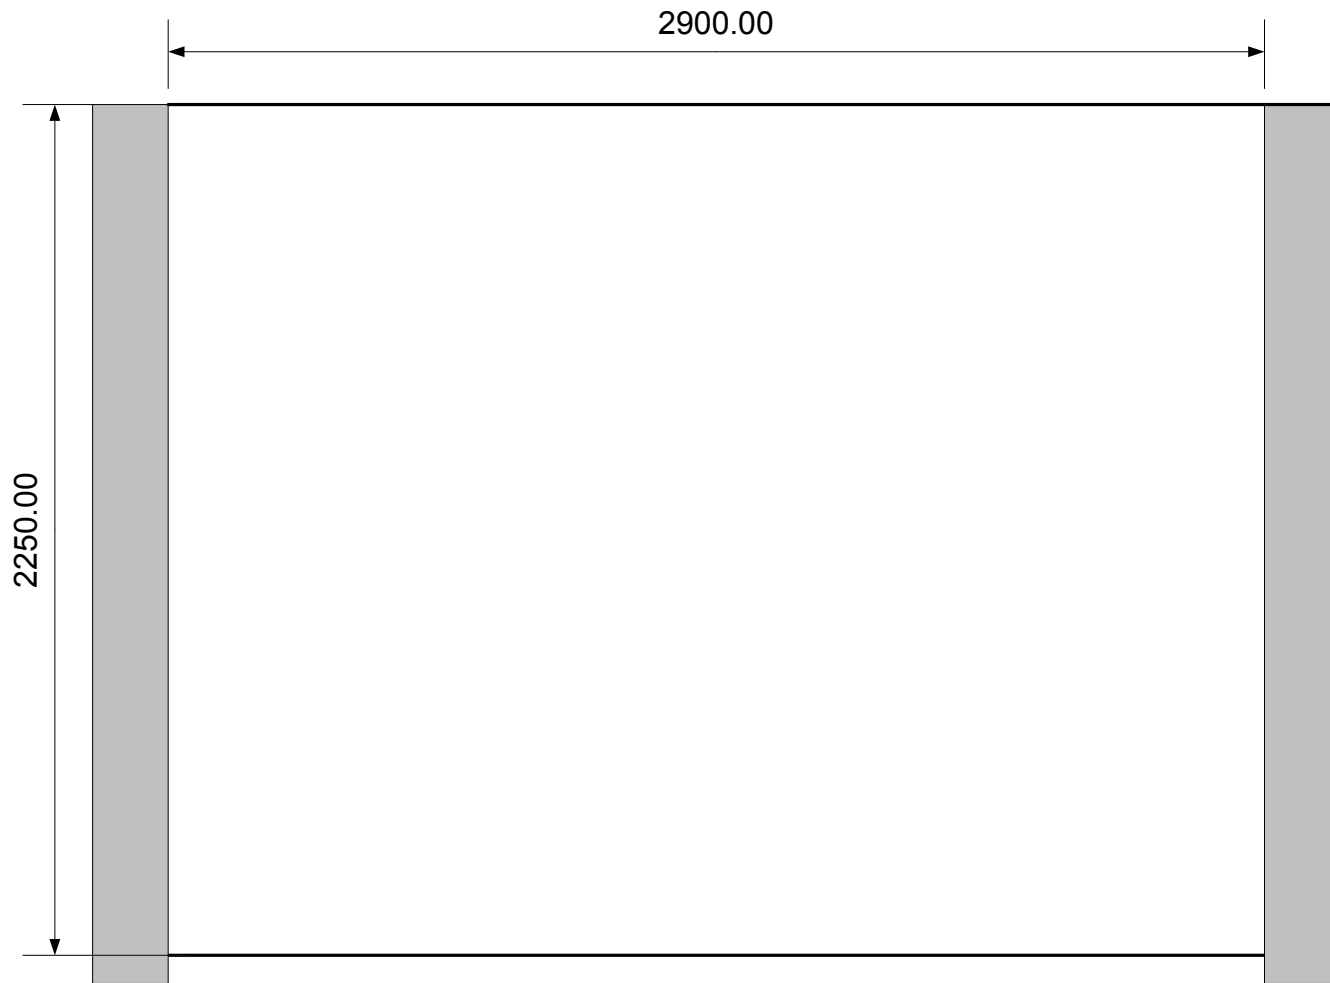
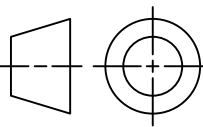
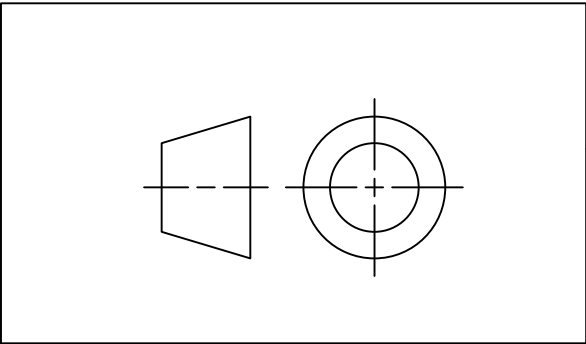


	Refitting your bathroom investigation			
Plan of Bathroom	SIZE A4	FSCM NO	DWG NO Plan 1	REV 1
www.achildsguideto.com	SCALE 1:20		SHEET	1 OF 4

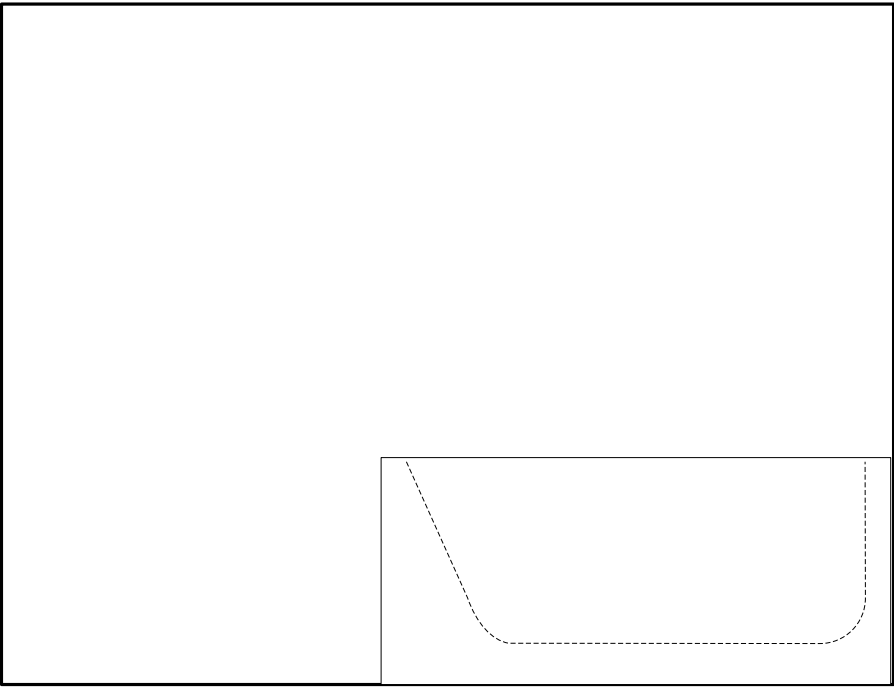

	Refitting your bathroom investigation			
First Wall in Bathroom	SIZE A4	FSCM NO	DWG NO Plan 1	REV 1
www.achildsguideto.com	SCALE 1:20		SHEET	2 OF 4

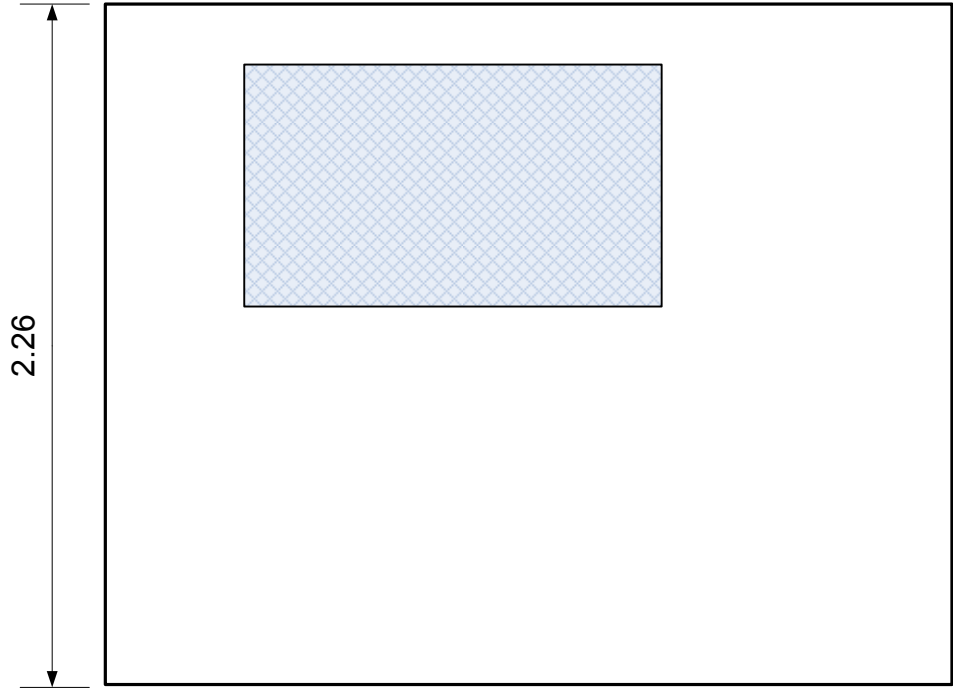

Refitting your bathroom investigation

BE CAREFUL WITH THIS SHEET AS THE SCALE IS DIFFERENT

Bathroom Remaining Walls

SIZE
A4

FSCM NO

DWG NO
Plan 1


REV
1

www.achildsguideto.com

SCALE **1:25**

SHEET

3 OF 4

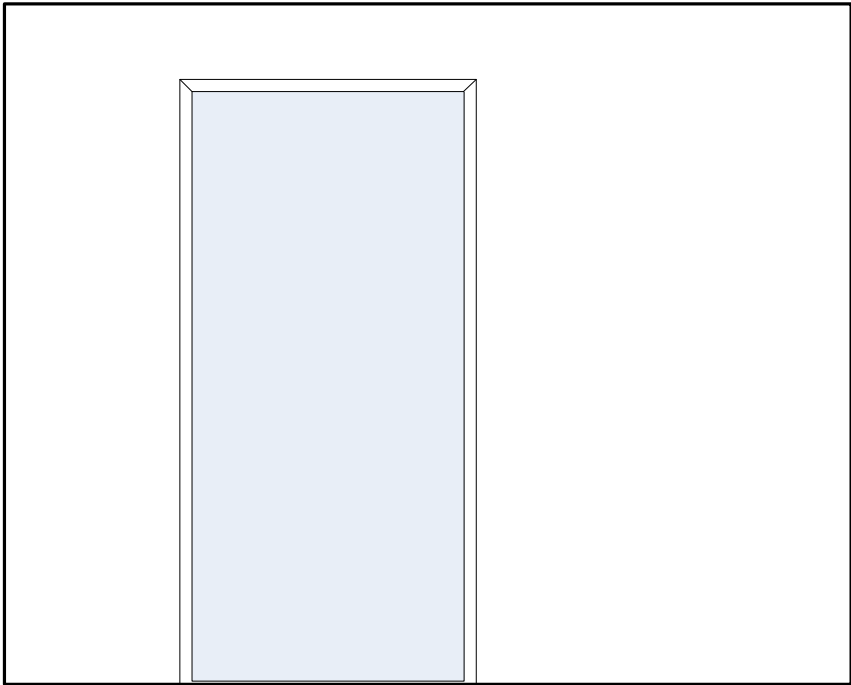

	Refitting your bathroom investigation			
	BE CAREFUL WITH THIS SHEET AS THE SCALE IS DIFFERENT			
Bathroom Remaining Walls	SIZE A4	FSCM NO	DWG NO Plan 1	REV 1
www.achildsguideto.com	SCALE 1:25		SHEET	4 OF 4